



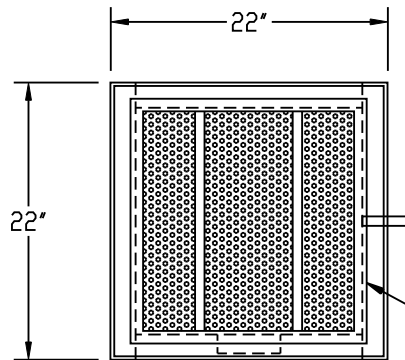



REMOVABLE STAINLESS STEEL
SCREEN BASKET

CONCRETE ANCHOR - TYP

1/4" x 2" BAR GRATE

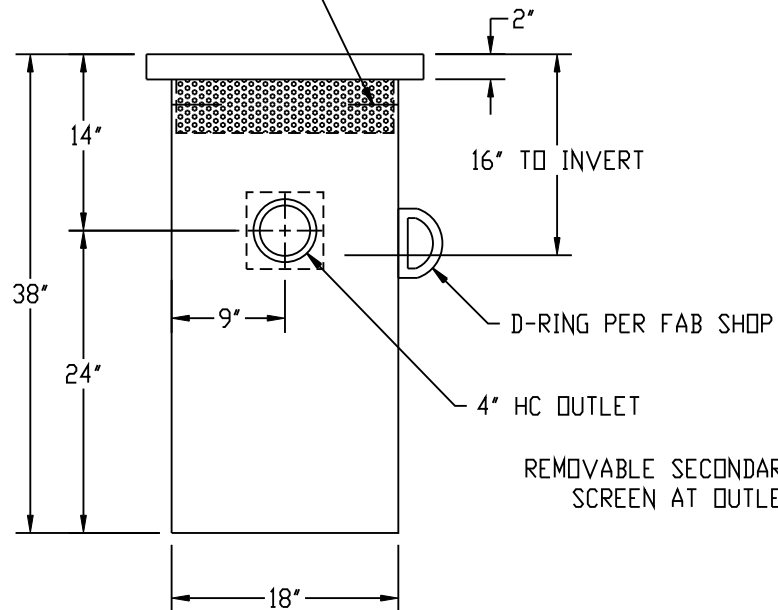

REMOVABLE SECONDARY
SCREEN AT OUTLET

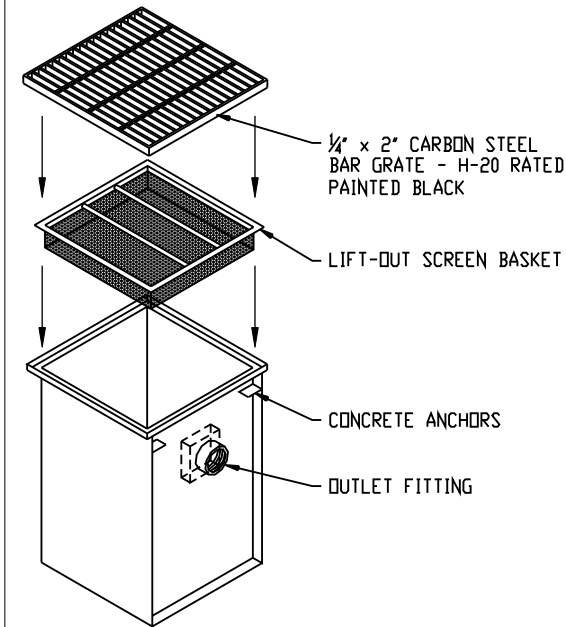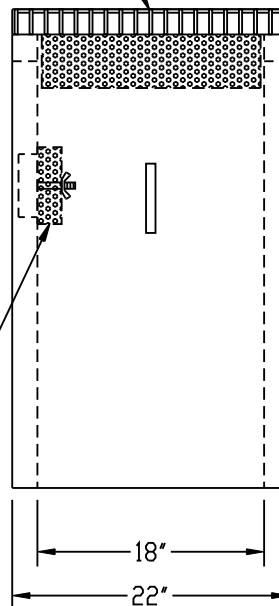

GENERAL SPECIFICATIONS

MODEL: CB-30
STATIC WATER CAPACITY: 30 GALLONS
SINGLE-WALL CONSTRUCTION
MATERIAL: 10 GA CARBON STEEL
SURFACE PREP: SSPC-SP 10 BLAST ALL SURFACES
INT. & EXT. COATING: POLYURETHANE - 15 MILS

NOTES:

STANDARD TANK MATERIAL IS COATED
CARBON STEEL - STAINLESS STEEL
CONSTRUCTION IS AVAILABLE.

DRAWING SHOWS STANDARD TANK HEIGHT.
CUSTOMER MUST SPECIFY ACTUAL
HEIGHT DIMENSION REQUIRED.

ALL PLUMBING CONNECTIONS MUST COMPLY
WITH LOCAL CODES AND REGULATIONS.

CUSTOMER APPROVAL

THE CUSTOMER HAS REVIEWED THIS
DRAWING AND VERIFIED THE ACCURACY OF
ALL INFORMATION AND DIMENSIONS.

SIGNED: _____

DATE: _____

NOTE:
ALL RIGHTS RESERVED THIS DRAWING OR ANY PART THEREOF, MUST NOT
BE REPRODUCED IN ANY FORM WITHOUT WRITTEN PERMISSION FROM
HIGHLAND TANK. UNLESS OTHERWISE NOTED, HIGHLAND TANK SHALL BE
RESPONSIBLE ONLY FOR ITEMS INDICATED ON THIS FABRICATION DRAWING.
THE CUSTOMER IS RESPONSIBLE FOR VERIFYING THE CORRECTNESS OF
THE TYPE, SIZE, AND LOCATION OF ALL FITTINGS, ACCESSORIES, AND
COATINGS SHOWN ON THIS DRAWING.

REVISIONS



Highland Tank®

30 GALLON CATCH BASIN

CUSTOMER: _____

PROJECT: _____

QUOTE NO: _____

SCALE: NTS DATE: 3/20/15

DWG BY: MGS

ORDER#

DWG NO: CB-30