


SINGLE CHANNEL ALARM  
PANEL - SHIPPED LOOSE

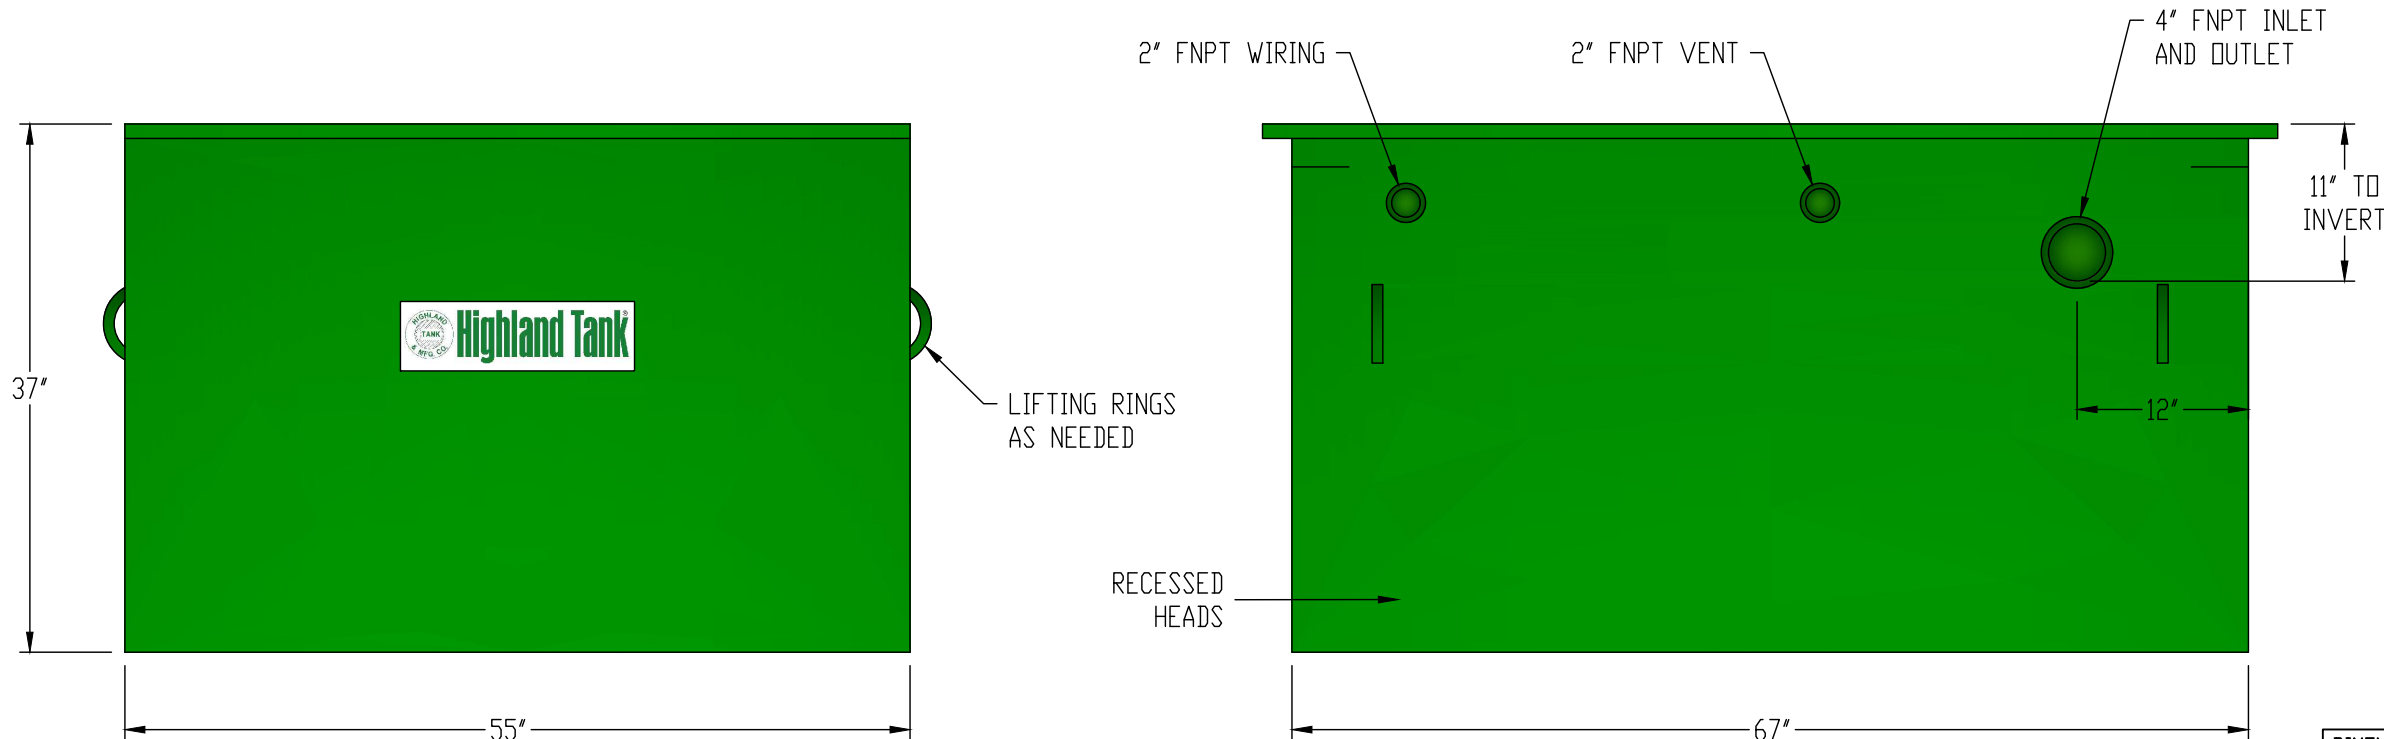

## GENERAL SPECIFICATIONS

QUANTITY: ONE (1)  
MODEL: MOI-125 SO  
MAXIMUM FLOW RATE: 125 GPM  
STATIC CAPACITY: 195 GALLONS  
OIL STORAGE CAPACITY: 190 GALLONS  
TYPE: SINGLE WALL, UNDERGROUND  
MATERIAL: 10 GA CARBON STEEL  
CONTINUOUS WELD INTERIOR AND EXTERIOR SEAMS  
SURFACE PREP: SSPC-SP 10 BLAST ALL SURFACES  
INT. & EXT. COATING: CHEMLINE 2240 - 15 MILS DFT

## NOTES

STANDARD TANK MATERIAL IS COATED CARBON STEEL -  
STAINLESS STEEL CONSTRUCTION IS OPTIONAL

STANDARD TANK LID IS RATED FOR PEDESTRIANS ONLY -  
H-20 TRAFFIC RATED LIDS ARE OPTIONAL

DRAWING SHOWS STANDARD TANK HEIGHT DIMENSION  
FROM INLET/OUTLET FITTINGS TO FINISHED FLOOR -  
CUSTOMER MUST SPECIFY HEIGHT DIMENSION  
MODIFICATIONS NEEDED TO MEET PROJECT PLUMBING  
REQUIREMENTS

## CUSTOMER APPROVAL

THE CUSTOMER HAS REVIEWED THIS  
DRAWING AND VERIFIED THE ACCURACY OF  
ALL INFORMATION AND DIMENSIONS.

SIGNED: \_\_\_\_\_

DATE: \_\_\_\_\_

NOTE:  
ALL RIGHTS RESERVED. THIS DRAWING, OR ANY PART THEREOF, MUST NOT  
BE REPRODUCED IN ANY FORM WITHOUT WRITTEN PERMISSION FROM  
HIGHLAND TANK. UNLESS OTHERWISE NOTED, HIGHLAND TANK SHALL BE  
RESPONSIBLE ONLY FOR ITEMS INDICATED ON THIS FABRICATION DRAWING.  
THE CUSTOMER IS RESPONSIBLE FOR VERIFYING THE CORRECTNESS OF  
THE TYPE, SIZE, AND LOCATION OF ALL FITTINGS, ACCESSORIES, AND  
COATINGS SHOWN ON THIS DRAWING.



MANUAL OIL INTERCEPTOR  
MOI-125 SO

CUSTOMER: \_\_\_\_\_

PROJECT: \_\_\_\_\_

QUOTE NO.: \_\_\_\_\_

ORDER: \_\_\_\_\_

SCALE: NTS	DATE: 2/14/25	DWG. BY: MGS	DWG. NO: MOI-125 SO
------------	---------------	--------------	---------------------

DIMENSION TOLERANCE: ± 1"