
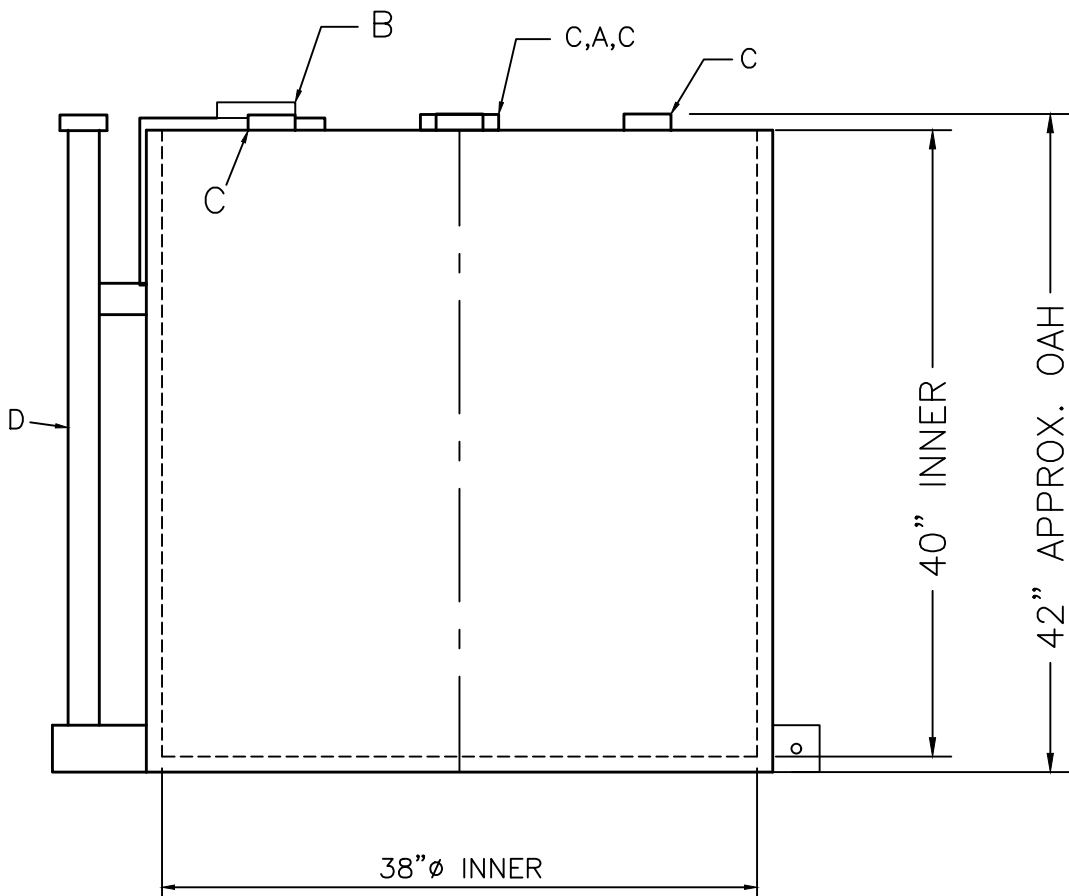


NOTE: ALL RIGHTS RESERVED. THIS DRAWING MUST NOT BE REPRODUCED IN ANY FORM WITHOUT THE WRITTEN PERMISSION OF HIGHLAND TANK®. HIGHLAND TANK® SHALL BE RESPONSIBLE ONLY FOR ITEMS INDICATED ON THIS FABRICATION DRAWING UNLESS OTHERWISE NOTED. CUSTOMER IS RESPONSIBLE FOR VERIFYING CORRECTNESS OF SIZE AND LOCATION OF FITTINGS, ACCESSORIES, AND COATINGS SHOWN ON THIS DRAWING.

TOUCH UP OF FINISHED PAINT IS REQUIRED BY INSTALLATION CONTRACTOR. TOUCH UP PAINT SHIPPED WITH TANK.

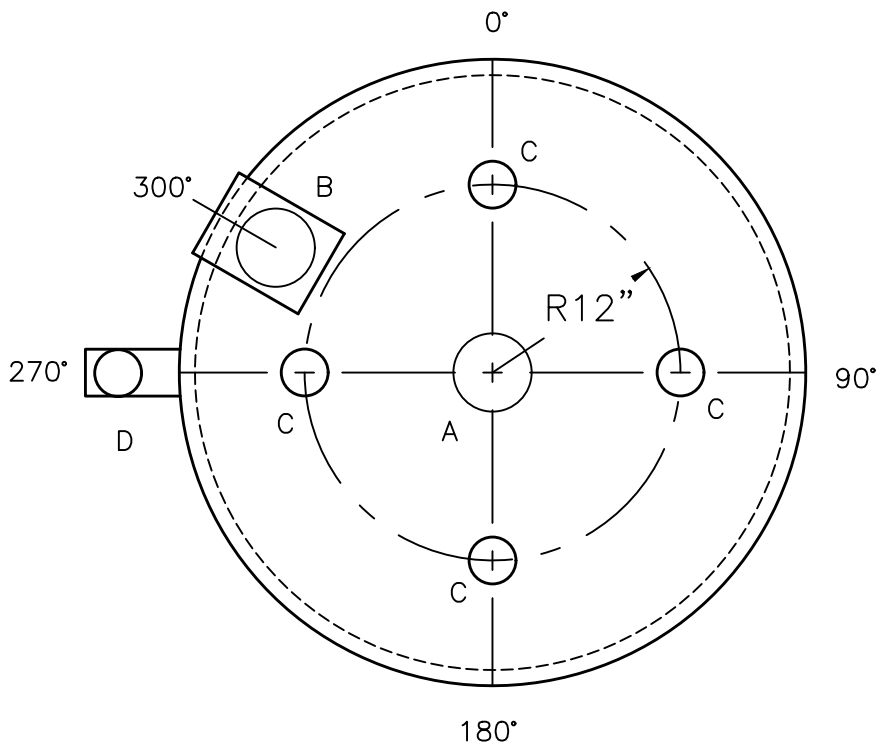

DESIGN DATA

CAPACITY – 185 GALLONS
TYPE – VERTICAL DOUBLE WALL
NO. REQ. – –
OPERATING PRESSURE – ATMOSPHERIC
SPECIFIC GRAVITY = 1.0
TANK MATERIAL – MILD CARBON STEEL
THICKNESS – TOP– SINGLE WALL 10 GA FLAT FLANGED
THICKNESS – INNER– SHELL: 12 GA BOTTOM: 12 GA
THICKNESS – OUTER– SHELL: 12 GA BOTTOM: 12 GA
CONSTRUCTION – LAP WELD OUTSIDE ONLY– INNER & OUTER
TOP & BOTTOM HEADS ARE FLAT FLANGED
TANK TEST – INNER: 2 PSIG
OUTER: +2 PSIG OR 13”hg VACUUM
INT. FINISH – NONE
EXT. FINISH – SHOP PRIMER
LABEL – UL 142

LEGEND

A	4” HALF COUP. (PRIMARY EMERGENCY VENT)
B	4”Ø HALF COUPLING IN INTERSTICE EXTENSION BOX . MARK WITH WARNING LABEL – SECONDARY EMERGENCY VENT USE ONLY
C	2” FNPT FITTING
D	2” INTERSTITIAL MONITOR PIPE
E	–
F	–

NOTES

- SEE PLAN VIEW FOR TRUE ORIENTATION AND LOCATION OF FITTING
- LIFTING LUGS FOR UNLOADING UNIT & STANDING UNIT UPRIGHT TO BE PLACED AS NEEDED BY FABRICATION SHOP
- A 3x3x¹/₄” STEEL GROUNDING LUG WITH A ⁵/₈”Ø HOLE IN CENTER TO BE PLACED ON SHELL AT BOTTOM OF TANK IN LINE WITH LIFTING LUGS

△					
		Highland Tank			
UNLESS NOTED, TOLERANCES ARE +/- 1"					
185 GAL 38”Ø DW VERTICAL					
CUSTOMER:					
PROJECT:					
QUOTE NO:				CHK'D BY:	
SCALE: 1"=1'-0"	DATE:	DWG. BY:	DWG. NO.: 00185AVDW38		