



TOUCH UP OF FINISHED PAINT IS
REQUIRED BY INSTALLATION
CONTRACTOR. TOUCH UP PAINT SHIPPED
WITH TANK.

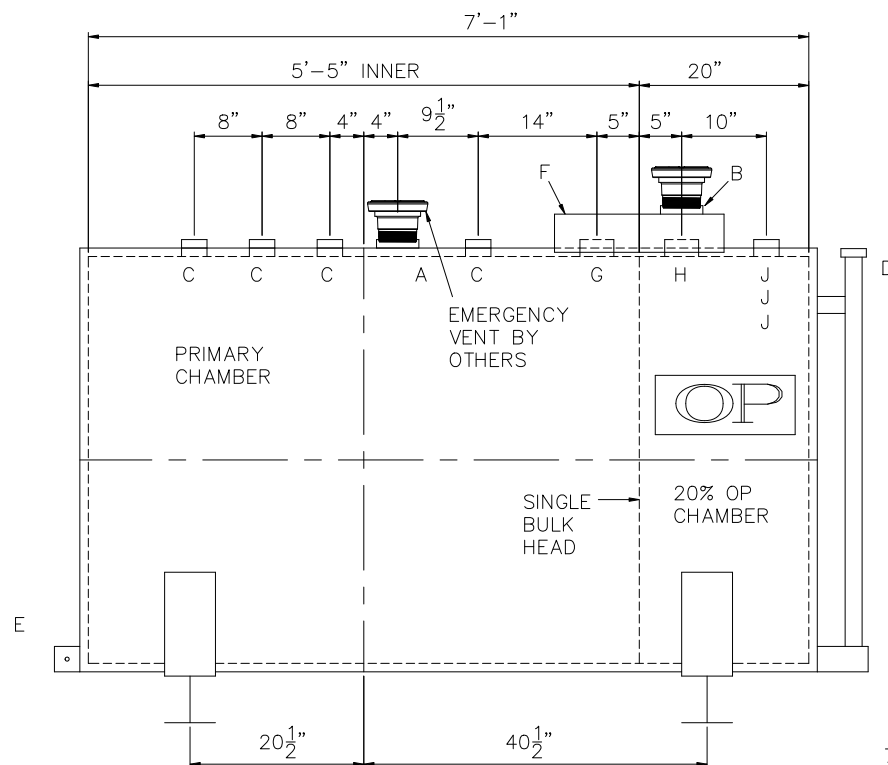

LEGEND			
A	4" FITTING THROUGH OUTER SHELL ONLY – MARK WITH LABEL – SECONDARY EMERGENCY VENT USE ONLY	F	20" LONG x 12" WIDE x 4" HIGH CLOSED TOP STEEL ENCLOSURE WELDED TO OUTER TANK
B	4" FITTING – PRIMARY EMERGENCY VENT USE	G	4" SCH 40 PIPE
C	2" FITTING	H	3" FNPT FITTING
D	2" INTERSTITIAL MONITOR PIPE	J	2" FNPT FITTING
E	3" FLAT BAR GROUNDING LUG WITH 1/2"Ø HOLE ON CL	K	–

 <h1>Highland Tank</h1>	
UNLESS NOTED, TOLERANCES ARE \pm 1"	
500 GAL 48" \emptyset AG DW HORIZONTAL OP [®]	
CUSTOMER:	
PROJECT:	
QUOTE NO:	CHK'D BY:
SCALE: 3/4"=1'-0"	DATE:
DWG. BY:	DWG. NO:
500AHDW480PGA10	