


TOUCH UP OF FINISHED PAINT IS  
REQUIRED BY INSTALLATION  
CONTRACTOR. TOUCH UP PAINT SHIPPED  
WITH TANK.

(2) 6" FLANGED EMERGENCY VENTS  
(1) HIGH-LINK LEVEL SHIELD MODEL# LS\_XEED\_1750 69"  
LONG & BUSHING WITH LS\_LINK\_GPRS COMMUNICATION BOX.

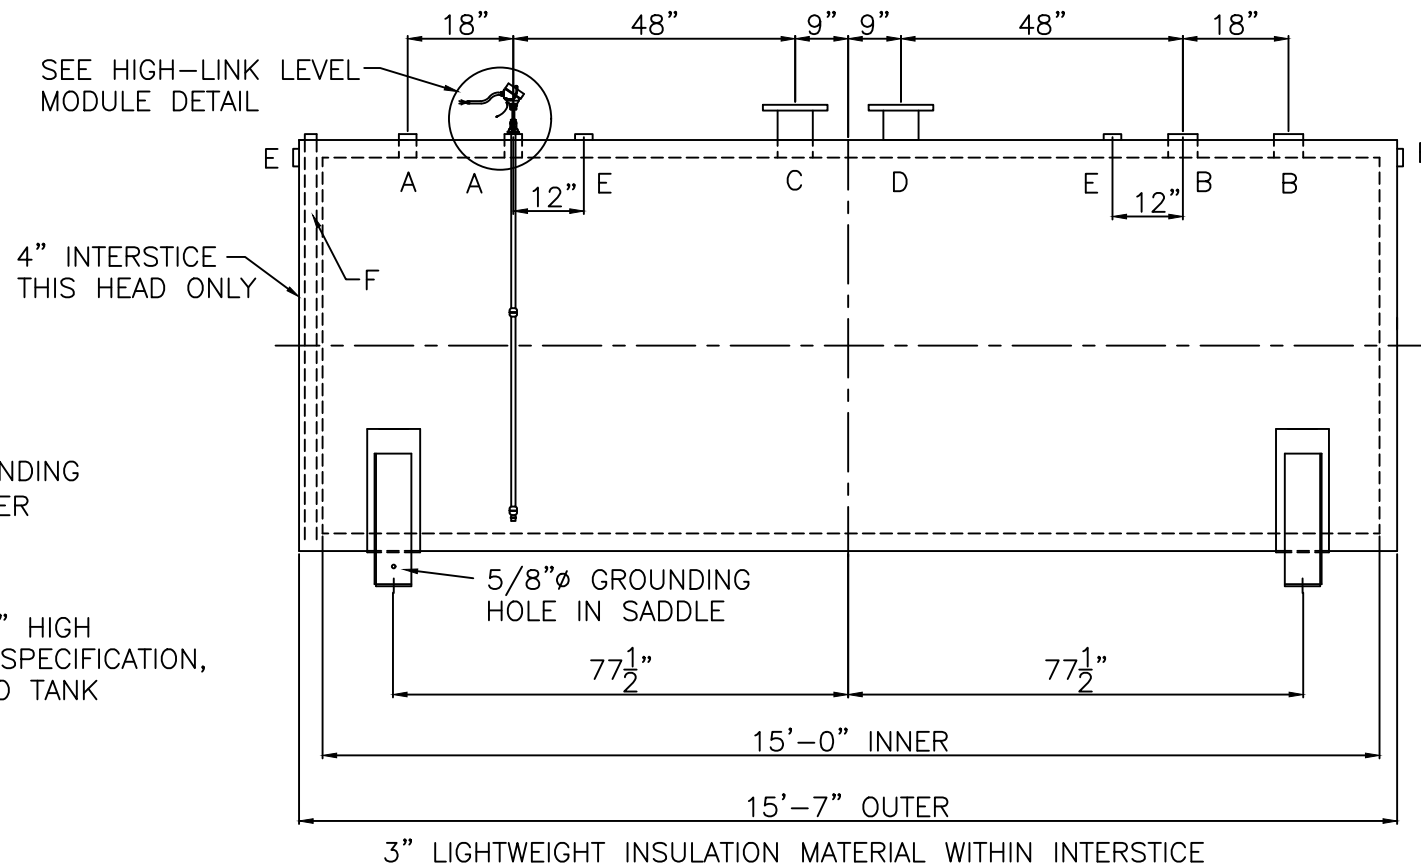

|                                                       |
|-------------------------------------------------------|
| CAPACITY : 2,500 GALLONS                              |
| TYPE: FIREGUARD® CYLINDRICAL                          |
| FIREGUARD® IS A TRADEMARK OF THE STEEL TANK INSTITUTE |
| NO. REQ. --                                           |
| OPERATING PRESSURE -- ATMOSPHERIC                     |
| SPECIFIC GRAVITY = 1.0                                |
| TANK MATERIAL -- MILD CARBON STEEL                    |
| THICKNESS -- INNER -- HEADS AND SHELL -- 7 GAUGE      |
| THICKNESS -- OUTER -- HEADS AND SHELL -- 7 GAUGE      |
| MIN. GAUGE OR THICKNESS (PER U.L. 2085)               |
| CONSTRUCTION -- INNER -- LAP WELD OUTSIDE ONLY        |
| CONSTRUCTION -- OUTER -- LAP WELD OUTSIDE ONLY        |
| TANK TEST -- INNER -- 5 PSIG                          |
| OUTER -- 5 PSIG                                       |
| INT. FINISH -- NONE                                   |
| EXT. FINISH -- SP-6 BLAST, FINISH PAINT WHITE         |
| LABEL-- UL 2085 AND FIREGUARD® PER sti                |

|   |   |
|---|---|
| A | 2" FEMALE FIREGUARD COUPLING                                                                                       |
| B | 4" FEMALE FIREGUARD COUPLING                                                                                       |
| C | 6" FFSO 150# FLANGE – PRIMARY EMERGENCY VENT USE ONLY                                                              |
| D | 6" FFSO 150# FLANGE THROUGH OUTER SHELL ONLY, MARK WITH SPECIAL WARNING LABEL INTERSTITIAL EMERGENCY VENT USE ONLY |
| E | 2" FITTING THROUGH OUTER SHELL ONLY WITH CAST IRON PLUG— MFG USE ONLY                                              |
| F | 2" INTERSTITIAL MONITOR PIPE – MALE NPT END                                                                        |

|        |                                                                 |
|--------|-----------------------------------------------------------------|
| NOTES: | STRIKER PLATES ARE NOT SUPPLIED ON FIREGUARDS® UNLESS SPECIFIED |
|--------|-----------------------------------------------------------------|

