


NOTE :  
ALL RIGHTS RESERVED. THIS DRAWING OR ANY PART THEREOF MUST NOT BE REPRODUCED IN ANY FORM WITHOUT THE WRITTEN PERMISSION OF HIGHLAND TANK.  
HIGHLAND TANK SHALL BE RESPONSIBLE ONLY FOR ITEMS INDICATED ON THIS FABRICATION DRAWING UNLESS OTHERWISE NOTED. CUSTOMER IS RESPONSIBLE FOR VERIFYING CORRECTNESS OF SIZE / LOCATION OF FITTINGS , ACCESSORIES & COATINGS SHOWN ON THIS DRAWING

FITTING SCHEDULE


A= 4" ∅ NPT  
B= 6" ∅ NPT (EMERGENCY VENT)

GENERAL NOTES

CAPACITY : 3000 GALLONS  
TYPE : SINGLE WALL, ABOVEGROUND HORIZONTAL  
NO. REQ. :  
MATERIAL : MILD CARBON STEEL  
TEST : 5 P.S.I.  
MIN. GAUGE OR THICKNESS (PER U.L. 142):  
HEADS : 7 GA.  
SHELL : 7 GA.  
PAINT :  
INTERIOR : NONE  
EXTERIOR : RED PRIMER  
CONSTRUCTION : FLAT FLANGED HEADS, LAP WELD ALL EXTERIOR SEAMS ONLY  
APPROVED LABELS : U.L. 142

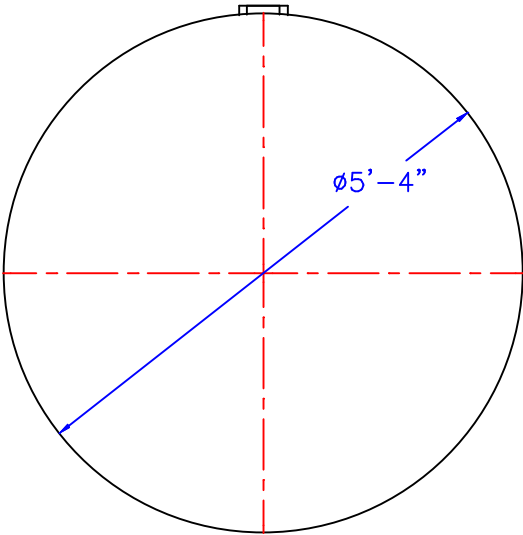

END VIEW

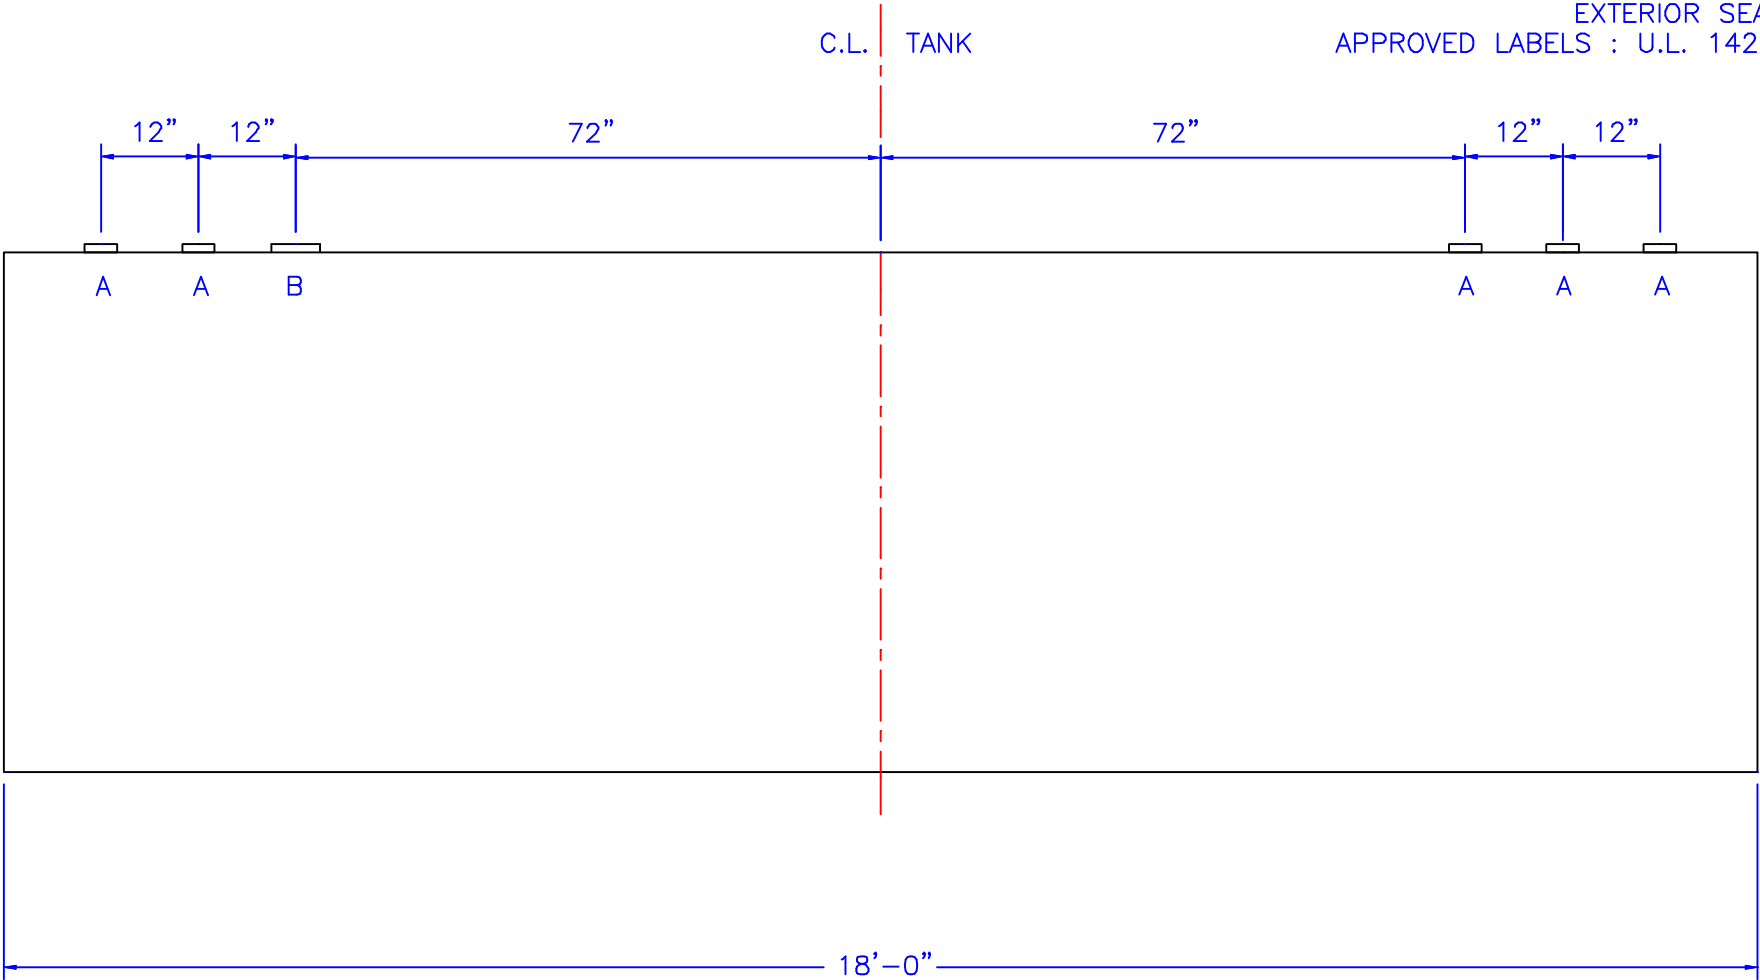

ELEVATION

REVISIONS			
		<b>Highland Tank</b>	
3000 GALLON    ABOVEGROUND HORIZONTAL SINGLE WALL			
CUSTOMER:			
PROJECT:			
QUOTE NO:		CHK'D BY:	
SCALE: 1/2"=1'-0"	DATE: 5-18-99	DWG. BY:	DWG. NO.: 3K SW AH