

NOTE:
SEE PLAN VIEW FOR TRUE ORIENTATION & LOCATION OF OPENINGS
AND ACCESSORIES


NOTE:
LIFTING LUGS FOR UNLOADING UNIT & STANDING UNIT UPRIGHT TO BE
PLACED AS NEEDED BY FABRICATION SHOP


GENERAL NOTES

MIN. GAUGE OR THICKNESS (PER U.L. 142):
 INNER BOTTOM HEAD : 1/4"
 INNER SHELL : 1/4"
 OUTER BOTTOM HEAD : 1/4"
 OUTER SHELL : 7 GA.
 TOP CONE: 7 GA.

CONSTRUCTION : FLAT BOTTOM HEADS, CONED TOP HEAD
LAP WELD OUTSIDE SEAMS EXCEPT BUTT
FIT & WELD THE LONGITUDINAL SEAMS

APPROVED LABELS : U.L. 142

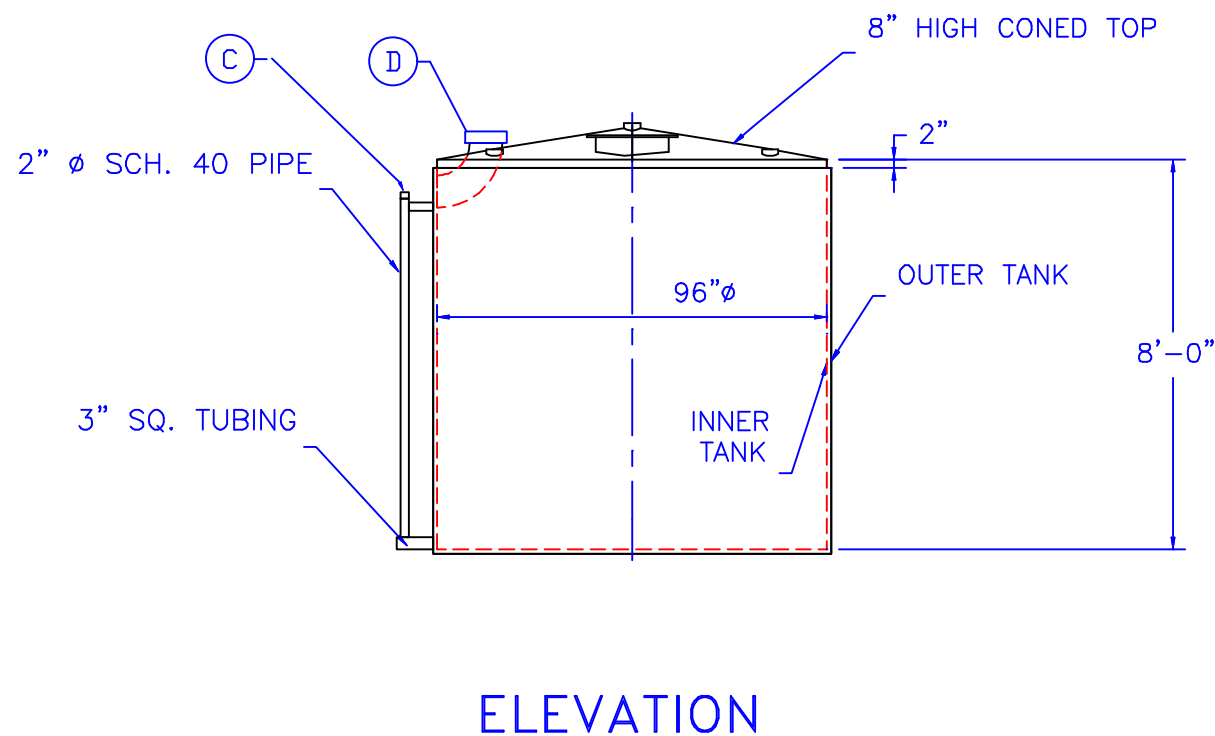

<div style="text-align: center;">  <h1 style="margin: 0;">Highland Tank</h1> </div>				
<h2>3000 GALLON ABOVEGROUND VERTICAL DOUBLE WALL TYPE I 360</h2>				
<p>CUSTOMER:</p> <p>PROJECT:</p> <p>QUOTE NO:</p>				
SCALE: 1/4"=1'-0"	DATE: 9-28-99	DWG. BY:	CHK'D BY	DWG. NO.: 3KAVDWI