




GRADE LEVEL MANWAY  
COVER PLATE NOT  
SHOWN THIS VIEW

TOP VIEW OF  
THE MANWAY

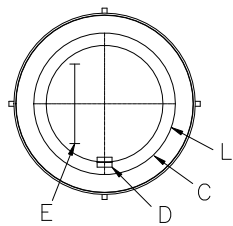

GRADE LEVEL MANWAY  
COVER PLATE NOT  
SHOWN THIS VIEW

TOP VIEW OF  
THE MANWAY

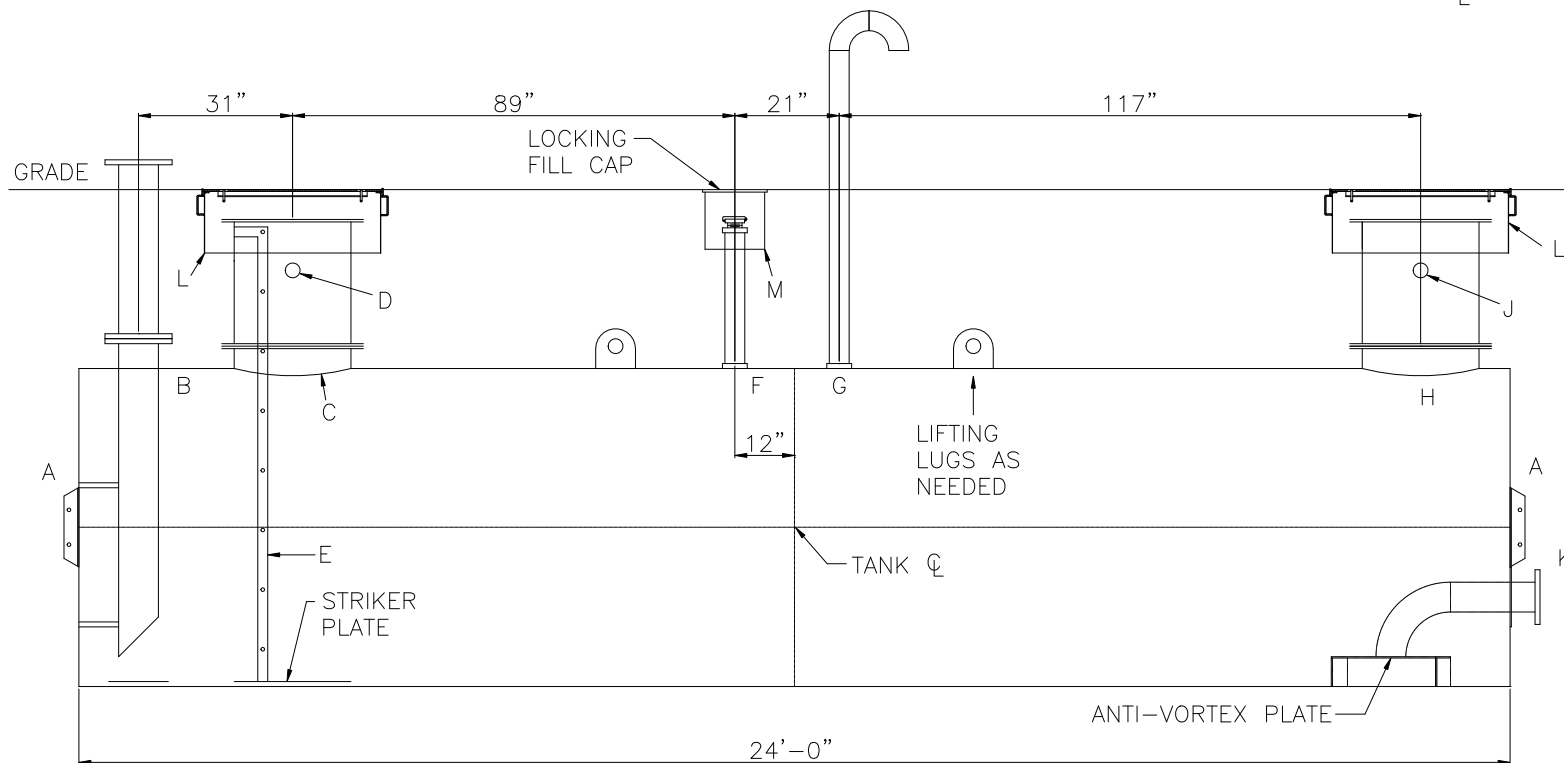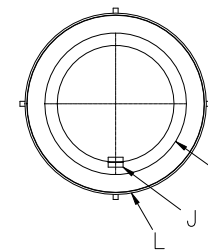

GRADE LEVEL  
MANWAY NOT  
SHOWN THIS  
VIEW

