


TOUCH UP OF FINISHED PAINT IS
REQUIRED BY INSTALLATION
CONTRACTOR. TOUCH UP PAINT SHIPPED
WITH TANK.

Plan view of a circular structure, likely a manhole or vault, showing a diameter dimension of $\phi 10'-0''$. The structure is represented by a circle with a horizontal centerline and a vertical centerline intersecting at the center. A dimension line with arrows at both ends indicates the diameter, labeled $\phi 10'-0''$. A small rectangular structure is shown at the top center, representing a manhole or access point.

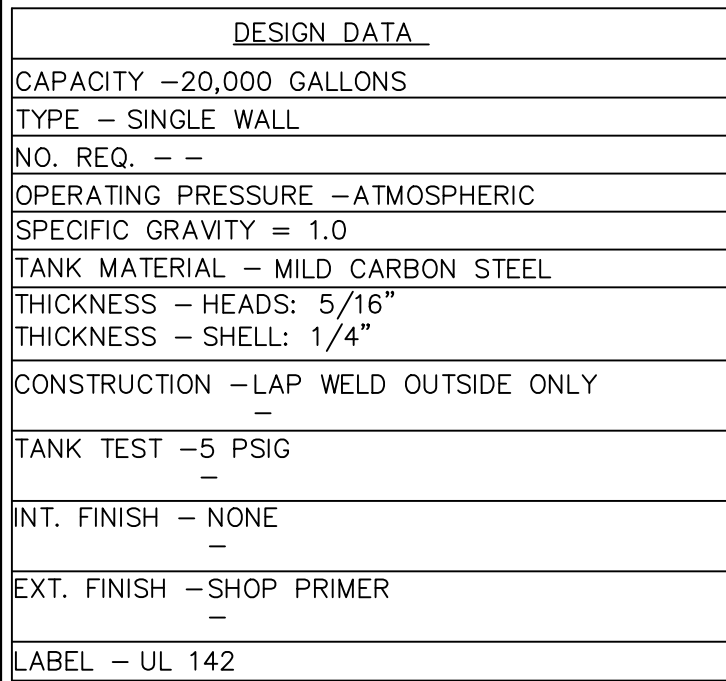

<u>LEGEND</u>	
A	24"Ø TIGHT BOLT MANWAY w/1/8" FIBREFLEX GASKET MATERIAL
B	4" FITTING
C	FB-3"x 1/4"x3" WITH 5/8"Ø HOLE ON CL (GROUNDING LUG)
D	8" 150# FFSO FLANGE – PRIMARY EMERGENCY VENT USE
E	–
F	–

Highland Tank				
UNLESS NOTED, TOLERANCES ARE +/- 1"				
20,000 GAL 120"Ø SW AG HORIZONTAL				
CUSTOMER:				
PROJECT:				
QUOTE NO:			CHK'D BY:	
SCALE: 1/4"=1'-0"	DATE:	DWG. BY:	DWG. NO: 20000AHSW120	