
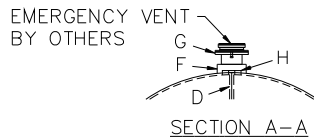
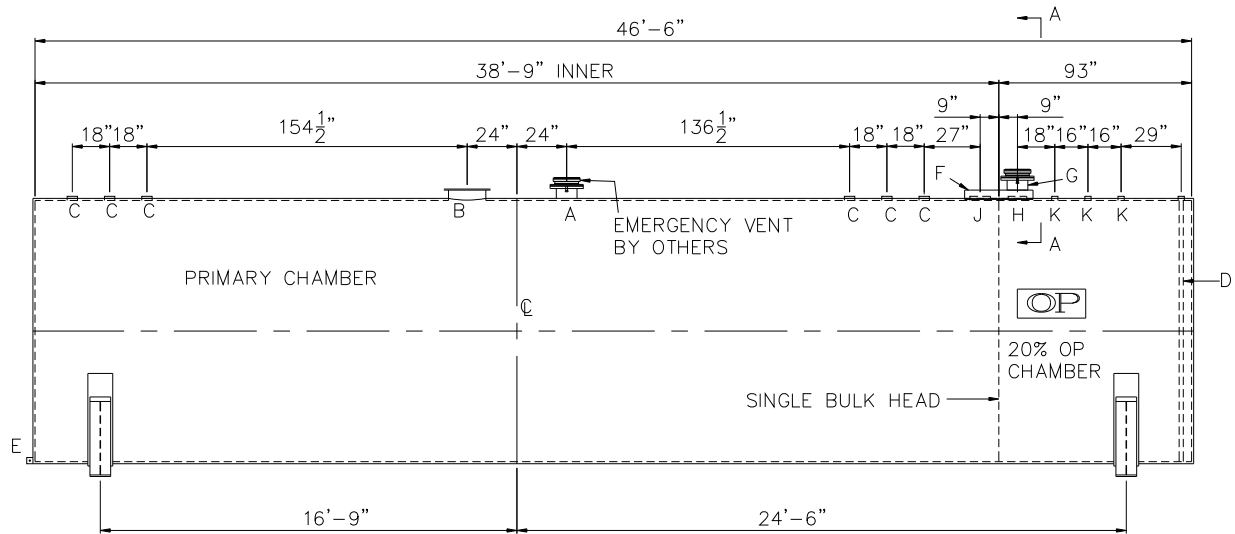


NOTE: ALL RIGHTS RESERVED. THIS DRAWING MUST NOT BE REPRODUCED IN ANY FORM WITHOUT THE WRITTEN PERMISSION OF HIGHLAND TANK®. HIGHLAND TANK® SHALL BE RESPONSIBLE ONLY FOR ITEMS INDICATED ON THIS FABRICATION DRAWING UNLESS OTHERWISE NOTED. CUSTOMER IS RESPONSIBLE FOR VERIFYING CORRECTNESS OF SIZE AND LOCATION OF FITTINGS, ACCESSORIES, AND COATINGS SHOWN ON THIS DRAWING.

TOUGH UP OF FINISHED PAINT IS REQUIRED BY INSTALLATION CONTRACTOR. TOUCH UP PAINT SHIPPED WITH TANK.

SHIPPING LUGS AS NEEDED

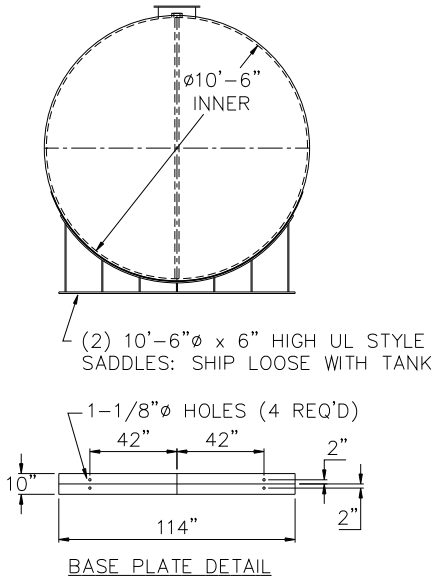

| DESIGN DATA   |
|---|
| CAPACITY – 25,000 GALLONS   |
| TYPE – DOUBLE WALL – TYPE I   |
| NO. REQ. – –  |
| OPERATING PRESSURE – ATMOSPHERIC  |
| SPECIFIC GRAVITY = 1.0  |
| TANK MATERIAL – MILD CARBON STEEL   |
| THICKNESS – INNER– HEADS: 5/16” SHELL: 1/4”<br>THICKNESS – OUTER– HEADS: 1/4” SHELL: 7 GA |
| CONSTRUCTION – INNER – LAP WELD OUTSIDE ONLY<br>OUTER – LAP WELD OUTSIDE ONLY             |
| TANK TEST – INNER – 5 PSIG<br>OUTER – 2 PSIG AND FULL VACUUM                              |
| INT. FINISH – NONE  |
| EXT. FINISH – SHOP PRIMER   |
| LABEL – UL 142  |

| LEGEND |   |   |   |
|--------|---|---|---|
| A      | 10" RFSO 150# FLANGE THROUGH OUTER SHELL ONLY– MARK WITH SPECIAL WARNING LABEL – INTERSTITIAL EMERGENCY VENT USE ONLY | F | 33" LONG x 14" WIDE x 4" HIGH CLOSED TOP STEEL ENCLOSURE WELDED TO OUTER TANK |
| B      | 18"Ø TIGHT BOLT MANWAY w/ 1/8" NEO-CORK GASKET MATERIAL.  | G | 10" FFSO 150# FLANGE – PRIMARY EMERGENCY VENT USE                             |
| C      | 4" FITTING  | H | 8" FNPT FITTING   |
| D      | 2" INTERNAL INTERSTITIAL MONITOR PIPE   | J | 10" SCH 40 PIPE   |
| E      | 3" x 3" PLATE w/ 1/2"Ø (MIN.) HOLE ON CENTER (GROUNDING LUG–ONE REQ'D)  | K | 2" FNPT FITTING   |

# Highland Tank®

25,000 GAL 126"Ø AG DW HORIZONTAL OP®

CUSTOMER:

PROJECT:

QUOTE NO:

CHK'D BY:

SCALE: 3/16"=1'-0"

DATE:

DWG. BY:

DWG. NO: 25000AHDW126OP