

NOTE:
HIGHLAND TANK & MFG. CO. SHALL BE RESPONSIBLE ONLY FOR ITEMS INDICATED ON THIS FABRICATION DRAWING. CONTRACTOR OR OTHERS SHALL BE RESPONSIBLE FOR ANY ITEMS NOT INDICATED ON DRAWING INCLUDING, BUT NOT LIMITED TO, INTERNAL / EXTERNAL PIPING—COATINGS—FITTINGS—ACCESSORIES, ETC. APPROVER OF DRAWING SHALL BE RESPONSIBLE FOR VERIFYING CORRECTNESS OF SIZE / LOCATION OF FITTINGS, ACCESSORIES, COATINGS, ETC. HIGHLAND TANK & MFG. CO. SHALL FABRICATE TANK IN ACCORDANCE TO THIS DRAWING (WHICH MAY OR MAY NOT BE IN EXACT ACCORDANCE TO PLANS & SPECIFICATIONS

NOTE:
SEE PLAN VIEW FOR TRUE ORIENTATION & LOCATION OF OPENINGS AND ACCESSORIES

NOTE:
LIFTING LUGS FOR UNLOADING UNIT & STANDING UNIT UPRIGHT TO BE PLACED AS NEEDED BY FABRICATION SHOP


FITTING SCHEDULE

- A= 4" ø NPT
- B= 18" ø LOOSE BOLT MANHOLE FOR PRIMARY EMERGENCY VENT
- C= 2" ø NPT (FITTING FOR LEAK DETECTION)
- D= 10" ø CPLG. & ELBOW FOR SECONDARY EMERGENCY VENT (HIGHLAND TANK STANDARD DESIGN)


GENERAL NOTES

CAPACITY : 25000 GALLONS
TYPE : I 360 DOUBLE WALL, ABOVEGROUND VERTICAL
NO. REQ. :
MATERIAL : MILD CARBON STEEL
TEST : 1.5 TO 2.5 P.S.I.
MIN. GAUGE OR THICKNESS (PER U.L. 142):
INNER BOTTOM HEAD : 1/4"
INNER SHELL : 1/4"
OUTER BOTTOM HEAD : 1/4"
OUTER SHELL : 7 GA.
TOP CONE: 7 GA.

PAINT :
INTERIOR : NONE
EXTERIOR : RED PRIMER
CONSTRUCTION : FLAT BOTTOM HEADS, CONED TOP HEAD
LAP WELD OUTSIDE SEAMS EXCEPT BUTT
FIT & WELD THE LONGITUDINAL SEAMS
APPROVED LABELS : U.L. 142

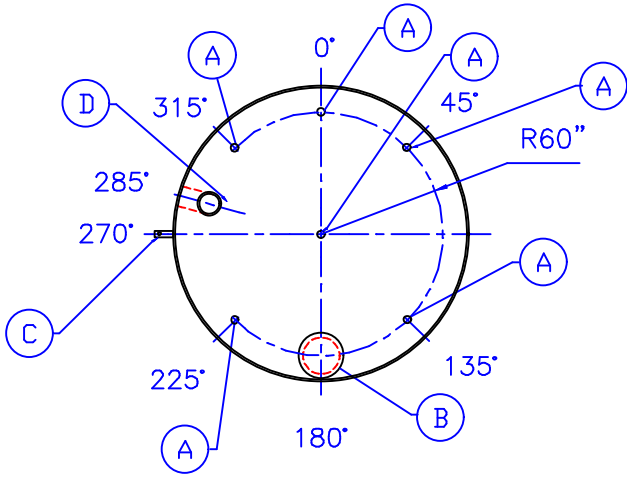

PLAN

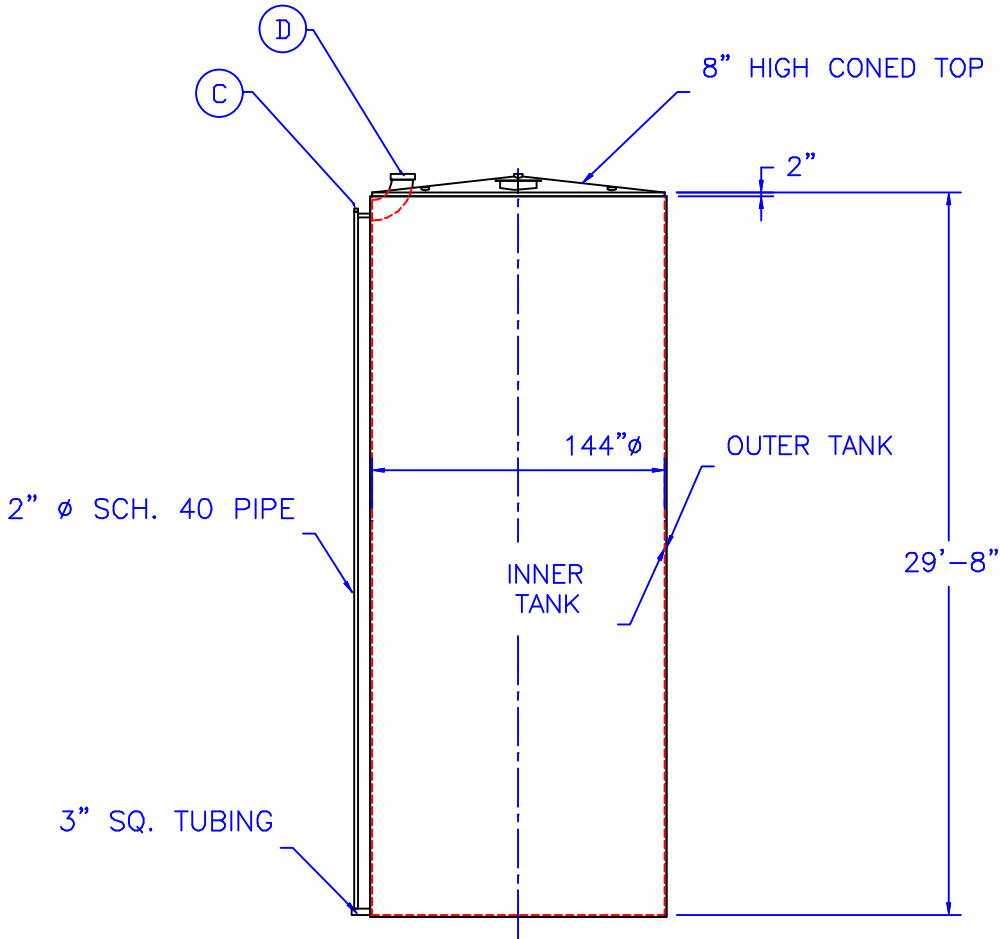

ELEVATION

REVISIONS				
 HIGHLAND TANK & MFG. CO. Highland Tank				
25000 GALLON ABOVEGROUND VERTICAL DOUBLE WALL TYPE I 360				
CUSTOMER:				
PROJECT:				
QUOTE NO:				CHK'D BY:
SCALE: 1/8"=1'-0"	DATE: 9-28-99	DWG. BY:	DWG. NO.: 25KAVDWI	