


<u>NOTES</u>	
1.	SEE PLAN VIEW FOR TRUE ORIENTATION AND LOCATION OF FITTING
2.	LIFTING LUGS FOR UNLOADING UNIT & STANDING UNIT UPRIGHT TO BE PLACED AS NEEDED BY FABRICATION SHOP
3.	A 3x3½" STEEL GROUNDING LUG WITH A ½"Ø HOLE IN CENTER TO BE PLACED ON SHELL AT BOTTOM OF TANK IN LINE WITH LIFTING LUGS

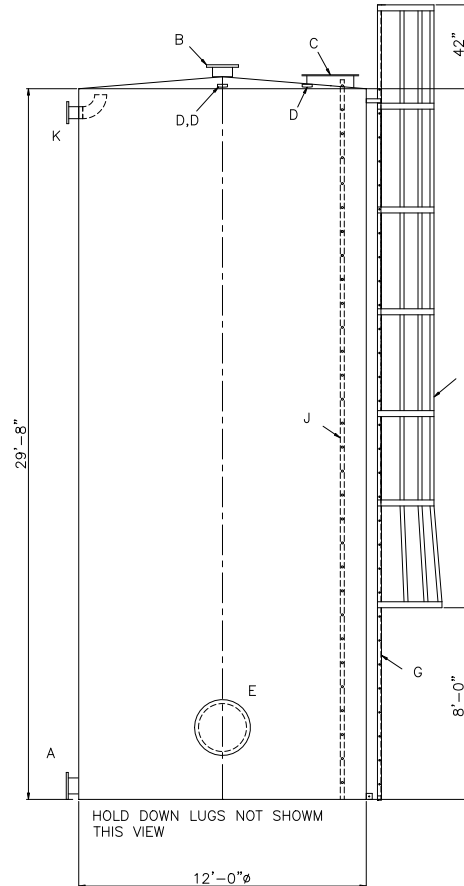

CAPACITY ~ 25000 GALLONS
TYPE - SINGLE WALL ABOVEGROUND VERTICAL
NO. REQ. --
OPERATING PRESSURE - ATMOSPHERIC
SPECIFIC GRAVITY = 1.0
TANK MATERIAL - MILD CARBON STEEL
THICKNESS - SHALLOW CONED TOP HEAD 7GA. SHELL 1/4" FLAT BOTTOM HEAD 1/4"
CONSTRUCTION - LAP WELD INSIDE & OUTSIDE
TANK TEST - 2 PSIG
INT. FINISH - SSPC SP10 BLAST, HighDRO®-LINER PLUS FOR NSF 61 APPLICATIONS
EXT. FINISH - SSPC SP6 BLAST, URETHANE PAINT OR OTHER TO BE SPECIFIED.

A	FLANGE - SUPPLY
B	FLANGE - VENT
C	24" X 1/4" PLATE TIGHT BOLT MANWAY WITH 1/8" THICK NEO-CORK GASKET
D	4" FNPT CONNECTION
E	24" CLOSE BOLT MANWAY WITH 1/8" THICK NEO-CORK GASKET
F	HOLD DOWN LUG - QTY VARIES PER TANK
G	STD HTM EXTERNAL LADDER - PAINTED SAFETY YELLOW AND SHIPPED LOOSE FOR INSTALLATION ON SITE BY OTHERS
H	STD HTM SAFETY CAGE - PAINTED SAFETY YELLOW AND SHIPPED LOOSE FOR INSTALLATION ON SITE BY OTHERS
J	STD HTM INTERNAL LADDER
K	FLANGE WITH INTERNALS SHOWN - OVERFLOW

 Highland Tank			
UNLESS NOTED, TOLERANCES ARE +/- .1" HighDRO® SINGLE WALL STORAGE TANK 25,000 GAL 144" SINGLE-WALL ABOVEGROUND VERTICAL FOR POTABLE WATER WITH BOTTOM DRAIN			
CUSTOMER:			
PROJECT:			
QUOTE NO:		CHK'D BY:	
SCALE: 1/4"=1'-0"	DATE:	DWG. BY:	DWG. NO:
		25000A5WSHDPWTBD144	