



TOUCH UP OF FINISHED PAINT IS
REQUIRED BY INSTALLATION
CONTRACTOR. TOUCH UP PAINT SHIPPED
WITH TANK.

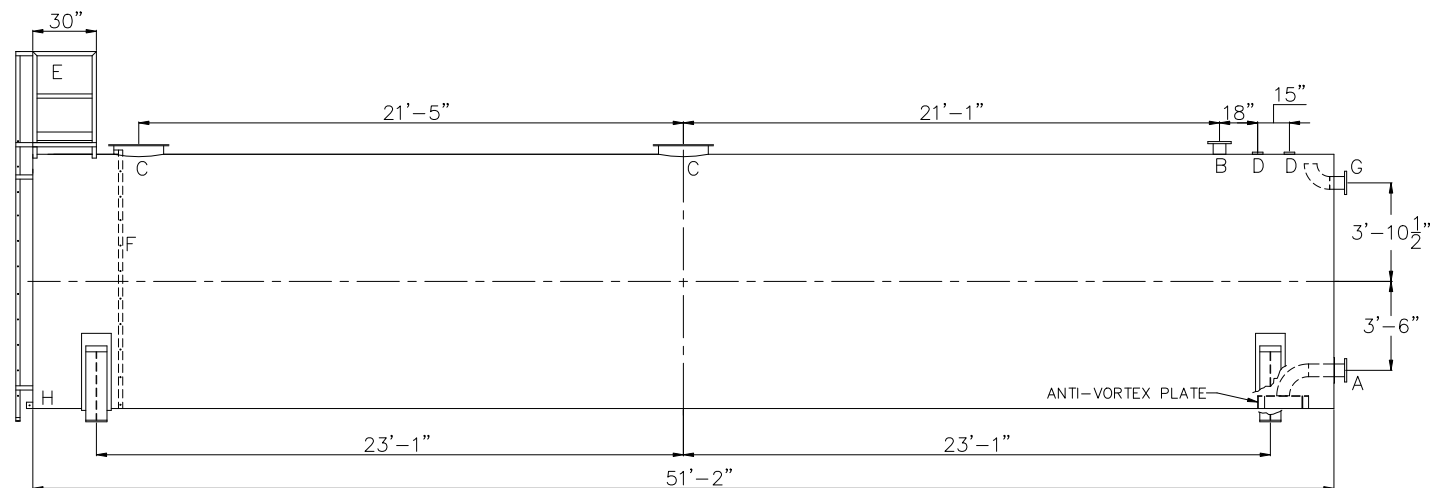

			
<h1>Highland Tank</h1>			
<p>UNLESS NOTED, TOLERANCES ARE +/- 1"</p>			
<h2>HighDRO® WATER STORAGE TANK</h2>			
<p>30,000 GAL 120"Ø SINGLE-WALL ABOVEGROUND HORIZONTAL FOR FIRE PROTECTION WITH BOTTOM DRAIN</p>			
<p>CUSTOMER:</p>			
<p>PROJECT:</p>			
<p>QUOTE NO:</p>		<p>CHK'D BY:</p>	
<p>SCALE: 3/16" = 1'-0"</p>	<p>DATE: XX/XX/XX</p>	<p>DWG. BY: XXXX</p>	<p>DWG. NO: 30000AHSWHDFTBD120</p>