



TOUCH UP OF FINISHED PAINT IS
REQUIRED BY INSTALLATION
CONTRACTOR. TOUCH UP PAINT SHIPPED
WITH TANK.

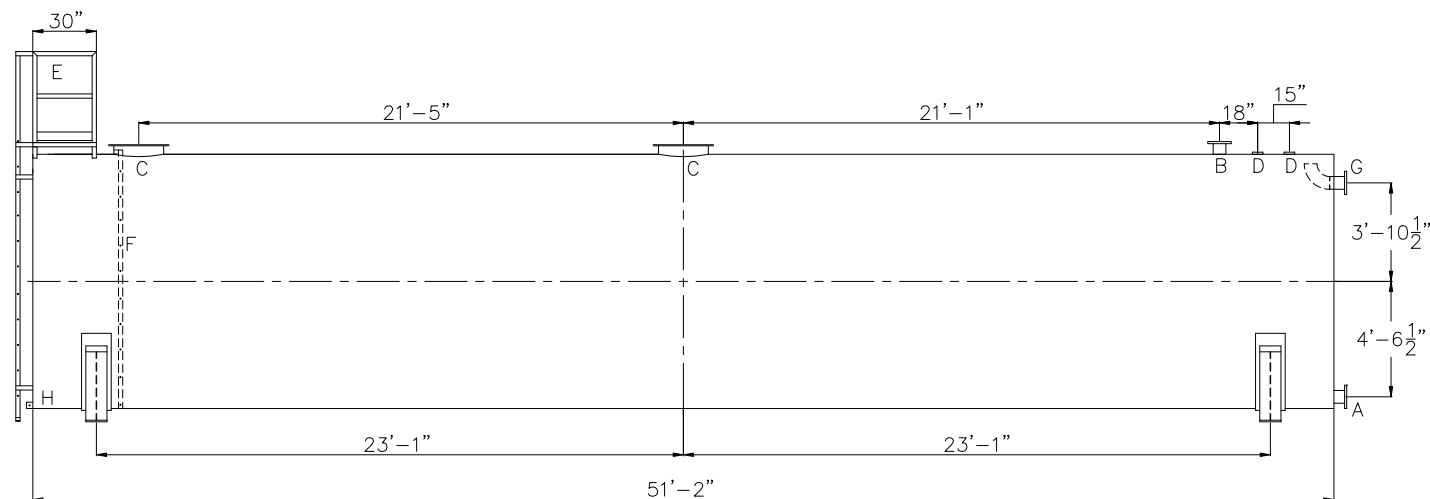

 <h1>Highland Tank</h1>	
UNLESS NOTED, TOLERANCES ARE +/- 1"	
<h2>HighDRO® WATER STORAGE TANK</h2> <p>30,000 GAL 120"Ø SINGLE-WALL ABOVEGROUND HORIZONTAL FOR POTABLE WATER WITH BOTTOM DRAIN</p>	
CUSTOMER:	
PROJECT:	
QUOTE NO:	
CHK'D BY:	
SCALE: 3/16" = 1'-0"	DATE: XX/XX/XX
DWG. BY: XXX	DWG. NO: 30000AHSWHPWTBD120