


TOUCH UP OF FINISHED PAINT IS REQUIRED BY INSTALLATION CONTRACTOR. TOUCH UP PAINT SHIPPED WITH TANK.
SHIPPING LUGS AS NEEDED

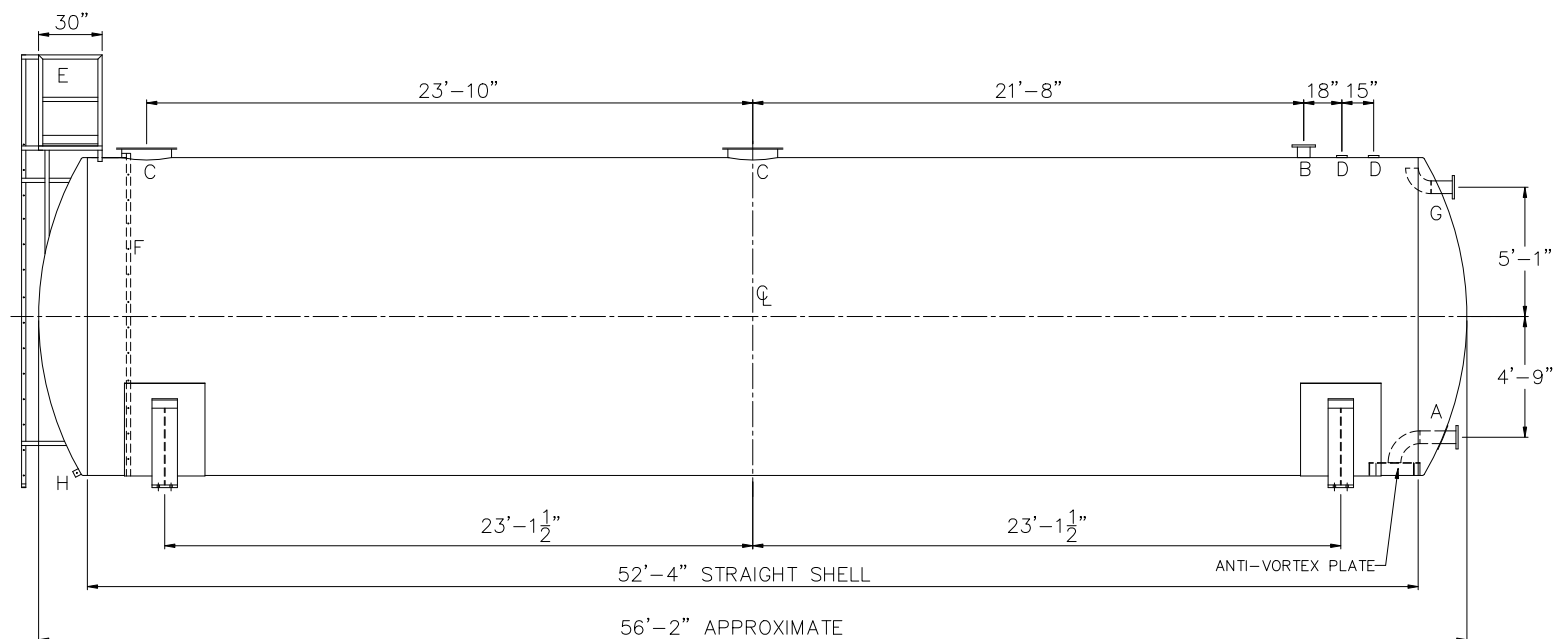

		<h1>Highland Tank</h1>	
<p>UNLESS NOTED, TOLERANCES ARE $\pm 1"$</p>			
<h2>HighDRO® WATER STORAGE TANK</h2>			
<p>50,000 GAL 150"Ø SINGLE-WALL ABOVEGROUND HORIZONTAL FOR FIRE PROTECTION WITH BOTTOM DRAIN</p>			
<p>CUSTOMER:</p>			
<p>PROJECT:</p>			
<p>QUOTE NO:</p>		<p>CHK'D BY:</p>	
<p>SCALE: 3/16"=1'-0"</p>	<p>DATE: XX/XX/XX</p>	<p>DWG. BY: XXX</p>	<p>DWG. NO.: 50000AHSWHDFTBD150</p>