

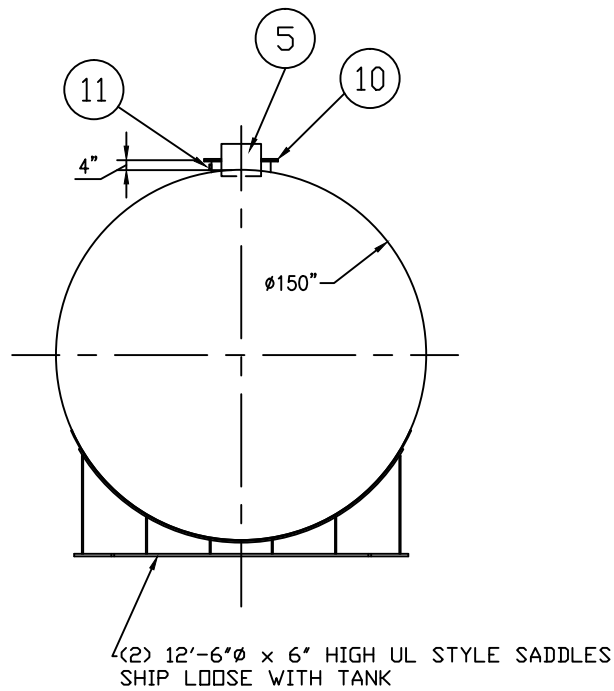


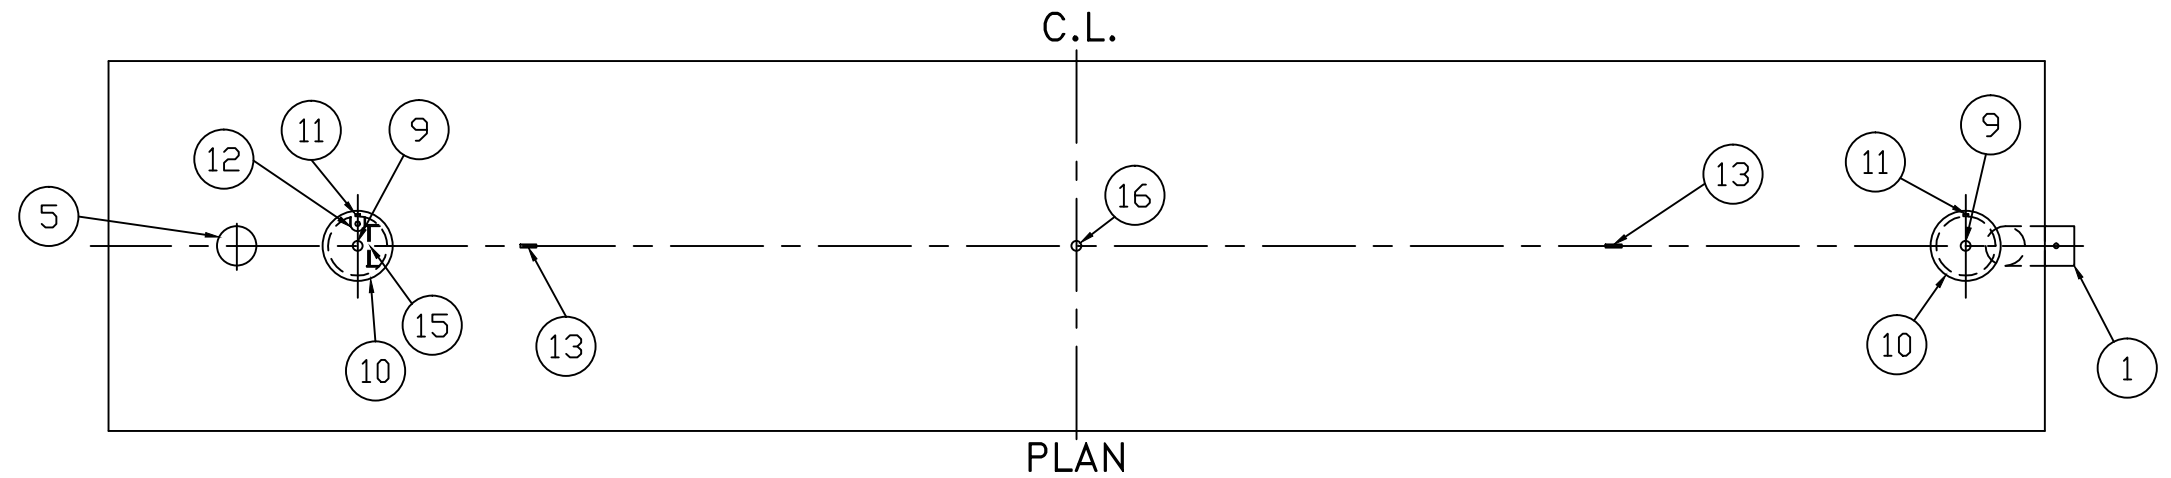

END VIEW

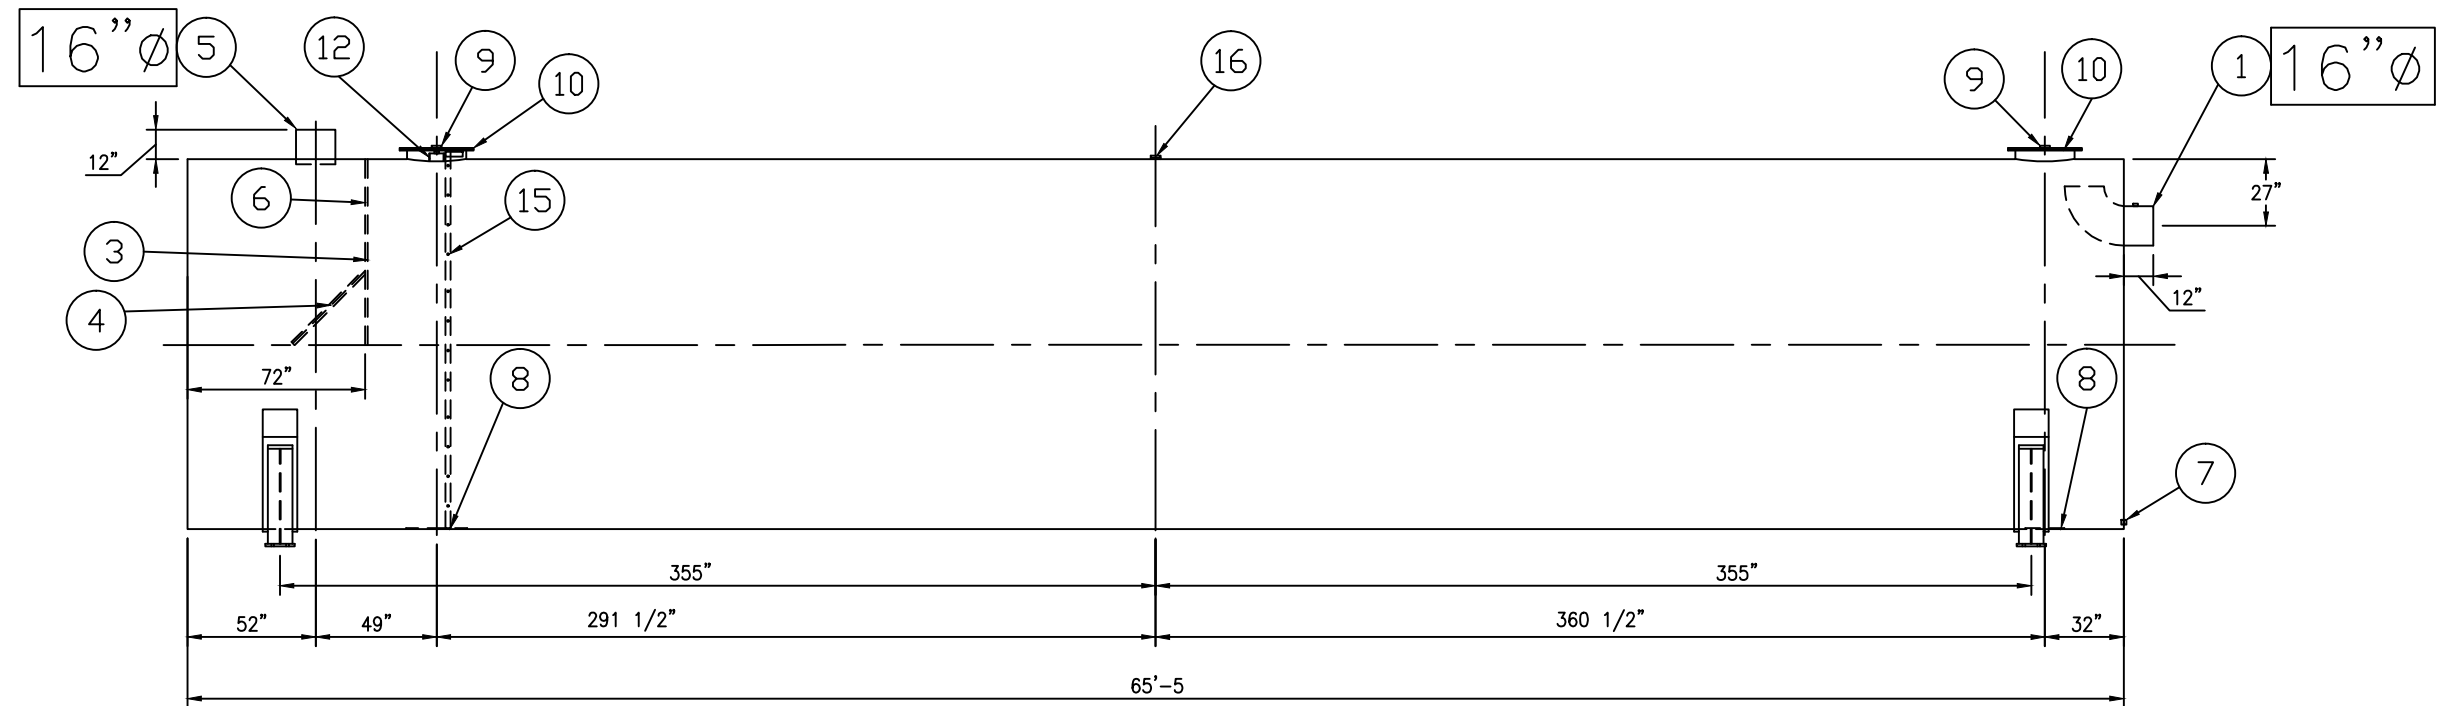

ELEVATION

GENERAL SPECIFICATIONS

NO. REQ'D: (1)
CAPACITY: 60,000 GALLON
TYPE: SINGLE WALL, ABOVEGROUND
MATERIAL: MILD CARBON STEEL
GAUGE:
SHELL- 3/8"
HEADS- 3/8"

SURFACE PREP:
SSPC-SP 6 BLAST EXTERIOR
SSPC-SP 10 BLAST INTERIOR

COATING: MATERIAL / THICKNESS

EXTERIOR-
WHITE URETHANE (3-5 MILS)

INTERIOR-
HighDRO®-LINER PLUS POLYURETHANE (15 MILS)

CONSTRUCTION : LAP FIT & WELD ALL EXTERIOR SEAMS

OPERATING PRESSURE : ATMOSPHERIC

ALL VENT PIPING BY INSTALLER

LIFTING LUGS PLACED AS NEEDED PER FAB SHOP

NOTE :
ALL RIGHTS RESERVED. THIS DRAWING OR ANY PART THEREOF MUST
NOT BE REPRODUCED IN ANY FORM WITHOUT THE WRITTEN PERMISSION
OF HIGHLAND TANK.
HIGHLAND TANK SHALL BE RESPONSIBLE ONLY FOR ITEMS INDICATED
ON THIS FABRICATION DRAWING UNLESS OTHERWISE NOTED. CUSTOMER
IS RESPONSIBLE FOR VERIFYING CORRECTNESS OF SIZE / LOCATION
OF FITTINGS , ACCESSORIES & COATINGS SHOWN ON THIS DRAWING

PROVIDED EQUIPMENT

- 16"Ø PIPE STUB W/ 2" NPT FOR VENT (OVERFLOW SKIMMER)
- 2"Ø FTG. FOR VENT
- VELOCITY HEAD DIFFUSION BAFFLE
- WEAR PLATE
- 16"Ø PIPE STUB (INLET)
- UNDERFLOW BAFFLE
- 2"Ø FULL CPLG. FOR PUMP MOUNTING
- STRIKER PLATES
- 4"Ø FTG. FOR GAUGE WITH PLUG
- 24"Ø MANWAY
- 2"Ø FTG. FOR CONDUIT
- 2"Ø FTG. W/ MOUNT FOR LEVEL SENSOR
- LIFTING LUG
- GROUNDING LUG
- HIGHLAND STANDARD INTERNAL LADDER
- 4"Ø FTG. FOR VENT

 Highland Tank®	
HighDRO® WATER STORAGE TANKS	
60,000 GALLON RAINWATER COLLECTION TANK	
CUSTOMER:	
PROJECT:	
QUOTE NO:	CHK'D BY:
SCALE: NTS	DATE: 9/17/10
DWG. BY:	DWG. NO: 60000AHSWHDRC150