



HIGHLAND TANK STANDARD EQUIPMENT	
1	FLANGED INLET
2	UNDERFLOW BAFFLE
3	SEDIMENT CHAMBER
4	STRIKER PLATE
5	SLUDGE BAFFLE
6	CORELLA™ PARALLEL CORRUGATED PLATE COALESCER
7	PETROSCREEN COALESCER (HTC MODEL ONLY)
8	OUTLET DOWNCOMER PIPE
9	FLANGED OUTLET
10	2" INTERFACE LEVEL SENSOR FITTING WITH EXTENSION PIPE
11	4" OIL PUMPOUT FITTING WITH INTERNAL PIPE EXTENSION PIPE
12	GAUGE PORT
13	18" FLANGED MANWAY AND COVER WITH BOLT ON EXTENSION
14	TANK INTERSTICE
15	INTERNAL LEAK DETECTION MONITOR PIPE
16	2" LEAK DETECTION SENSOR FITTING WITH EXTENSION PIPE
17	GRIT CHAMBER
18	INLET TRANSFER PIPE
19	BULKHEAD
HIGHLAND TANK OPTIONAL EQUIPMENT	
20	HOLD DOWN STRAPS
21	HIGHLAND CDA SERIES CONCRETE DEADMAN HOLD DOWN ANCHORS
22	HIGHLAND HTF/HTSF SERIES OIL INTERFACE LEVEL SENSOR
23	LEAK DETECTION SENSOR
24	ALARM CONTROL PANEL
25	MUSHROOM VENTS
26	HIGHLAND CB SERIES SOLIDS CATCH BASIN
27	INLET VALVE
28	HIGHLAND GLM SERIES GRADE MANWAY WITH COVER
INSTALLER PROVIDED EQUIPMENT	
29	OUTLET PIPING
30	BACKFILL AS REQUIRED
31	MANWAY VENT PIPING
32	INLET VENT PIPING
33	OUTLET VENT PIPING
34	EPOXY COATED STEEL RISER CLAMPS
35	GALVANIZED UNIONS
36	GALVANIZED STEEL VENT PIPES ABOVEGRADE
37	CONCRETE GRADE PAD
38	CONCRETE HOLD DOWN PAD
39	INLET PIPING
40	CONDUIT AND WIRING TO PANEL

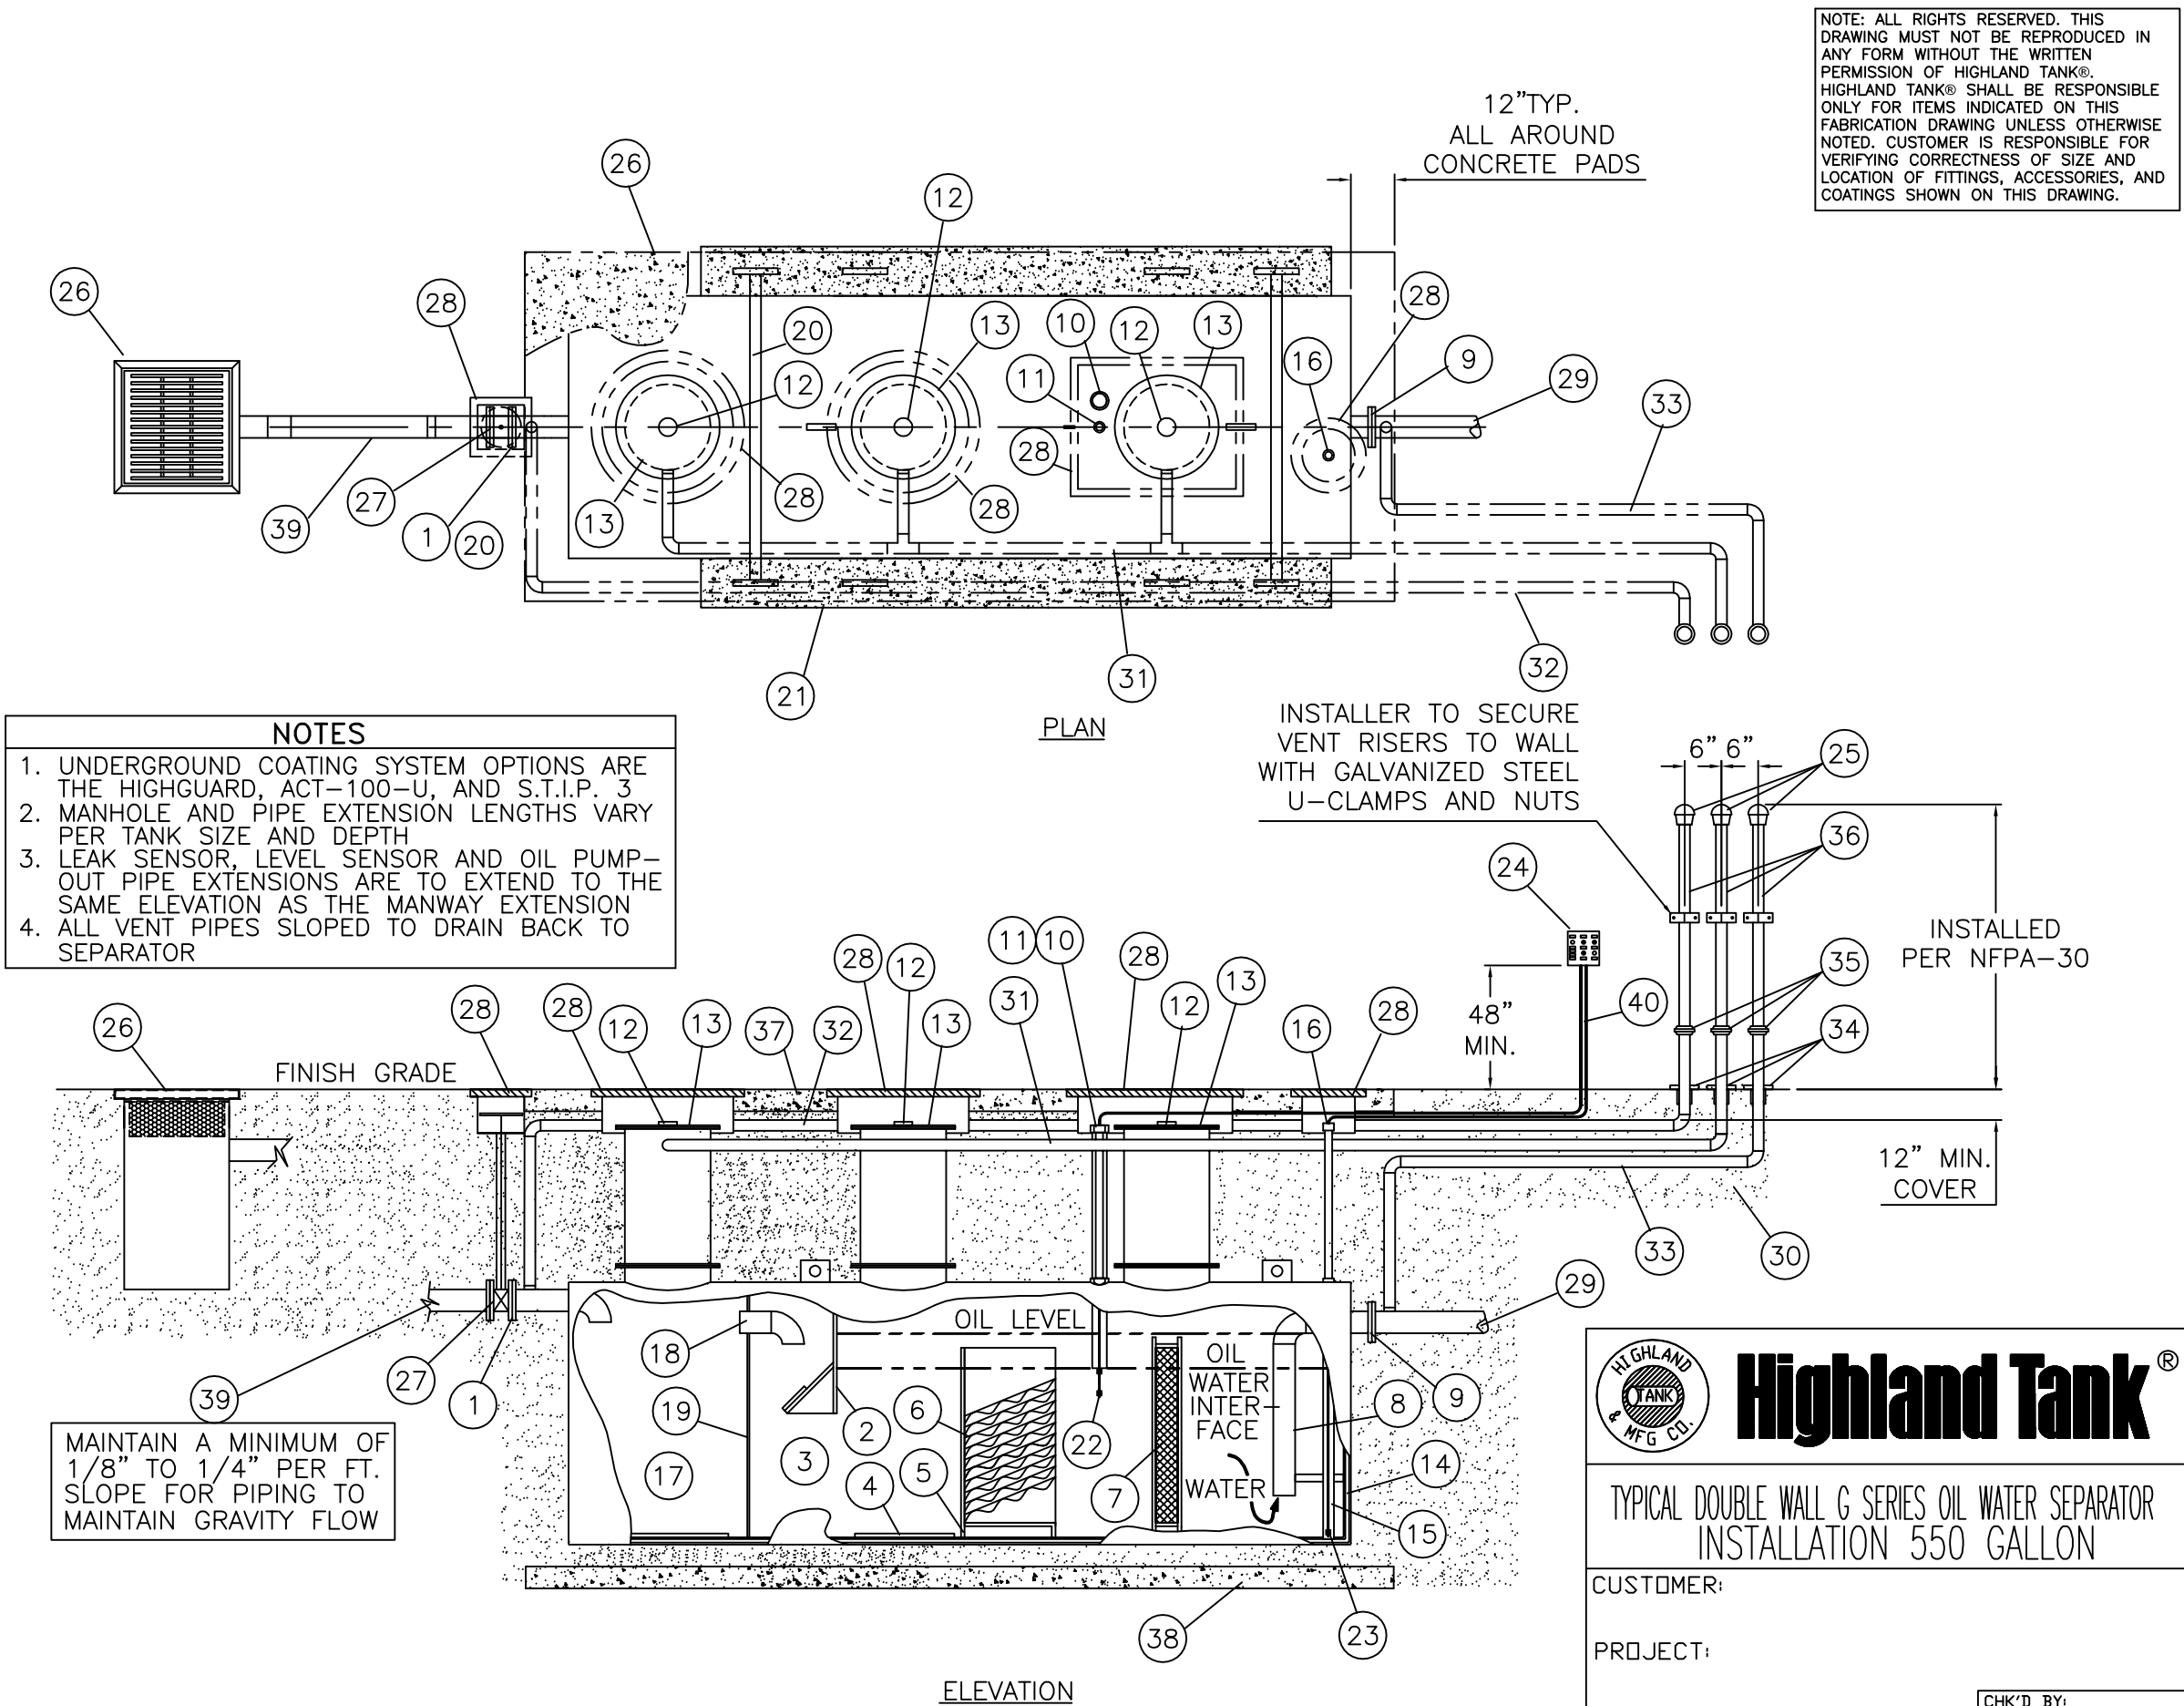



Highland Tank®

TYPICAL DOUBLE WALL G SERIES OIL WATER SEPARATOR
INSTALLATION 550 GALLON

CUSTOMER:

PROJECT:

QUOTE NO:

SCALE: NTS

DATE:

DWG. BY:

CHK'D BY:

DWG. NO: 550GOWSDWUGINST